

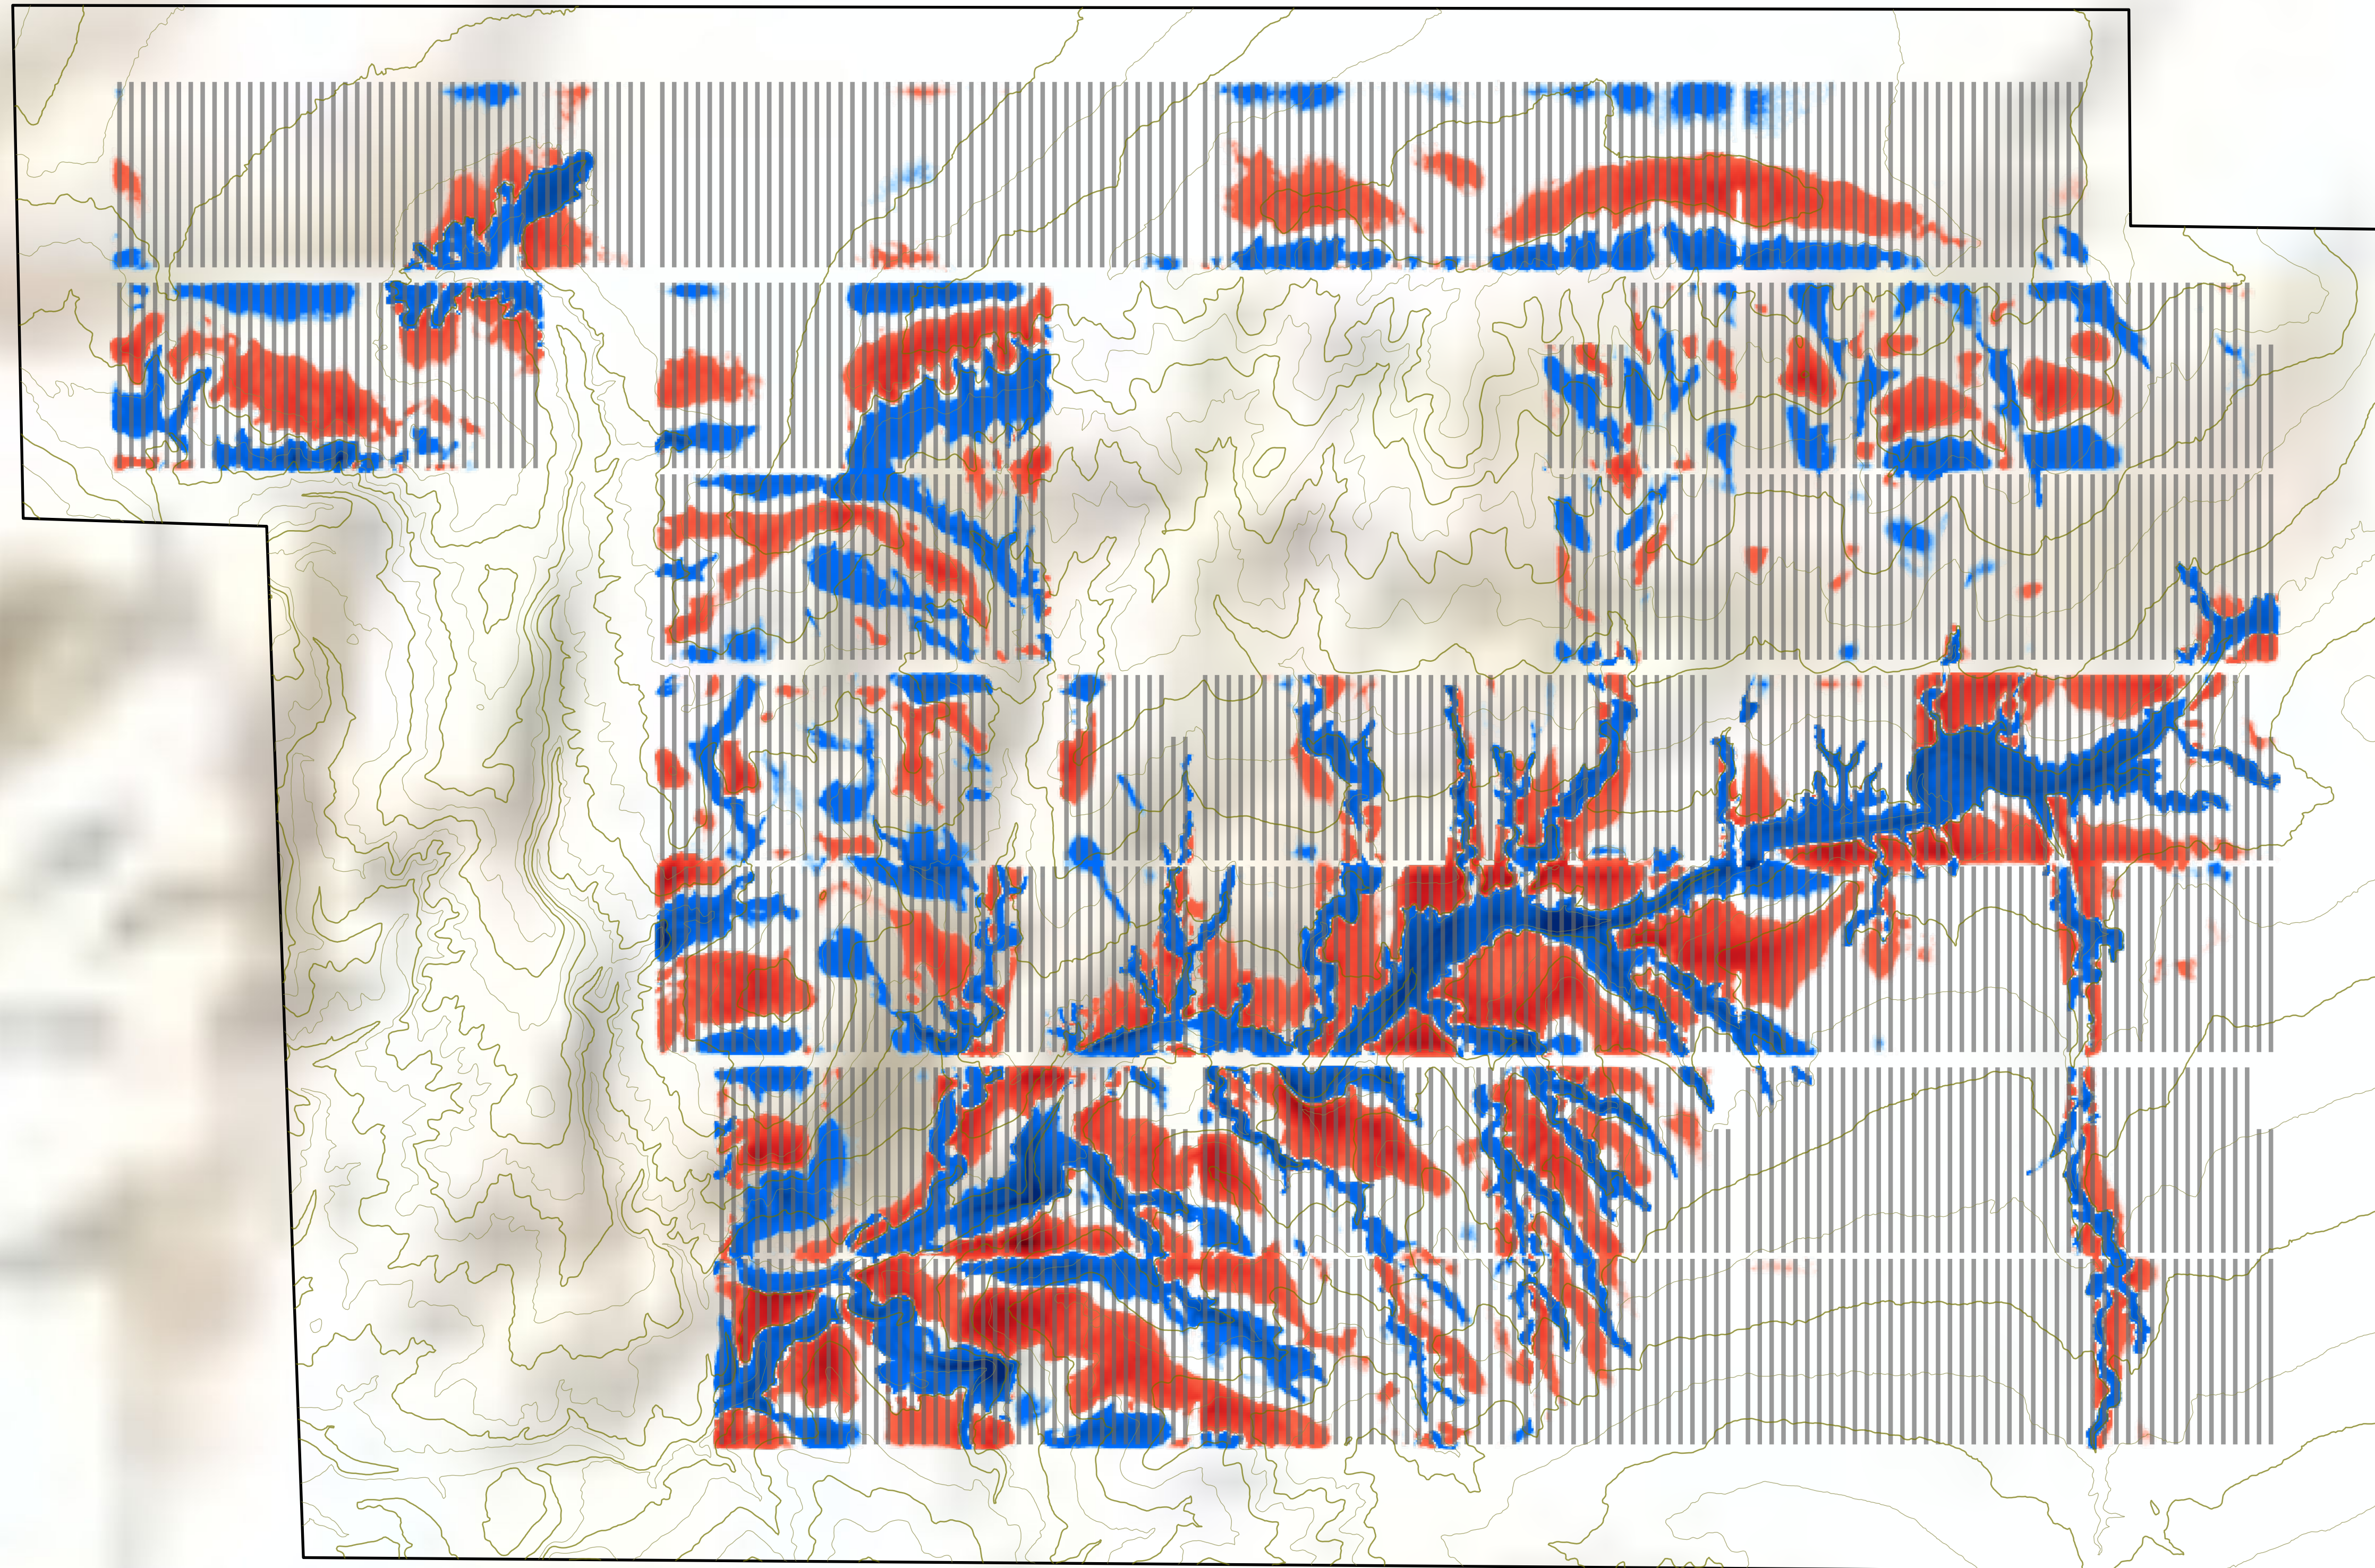


Enchanted Solar, NM Grading Analysis

Magnetic North
(Degrees): 4.9°

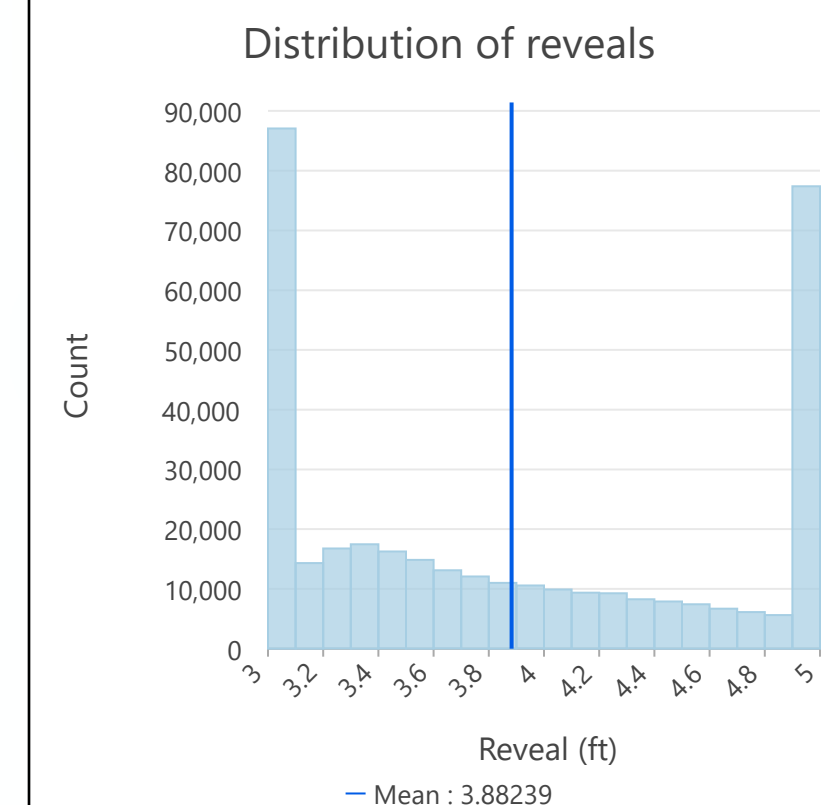

GRADING SUMMARY	
Cut Volume (y ³)	-63,142
Fill Volume (y ³)	65,588
Cut/Fill Ratio	0.96
Net Volume (y ³)	2,446
Total Volume (y ³)	128,729
Graded Area (acre)	55.89

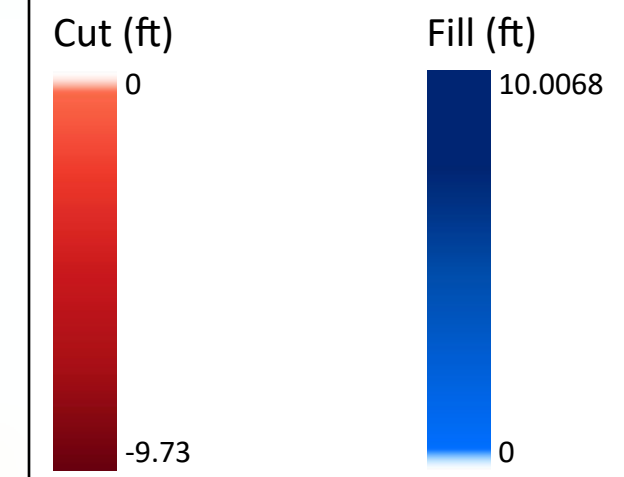

Project Title:
Enchanted Solar

Site Address:
Enchanted Solar, NM

Sheet Title:
**Enchanted Solar, NM
Grading Analysis**

KILONEWTON
610 Gold Ave SW #236
Albuquerque, NM 87102
(505) 312-8490
www.kiloneutronllc.com

Stamp/Seal

Changes and Revisions:		
S.No	Description	Date
1	Initial Issue	8/16/2021

Analyst:	Charlotte Kehoe	Date:	8/20/2021
Reviewer:	John Williamson	Date:	8/20/2021
Project Manager:	John Williamson	Scale:	1:2,006
		Sheet no:	1 of 1